
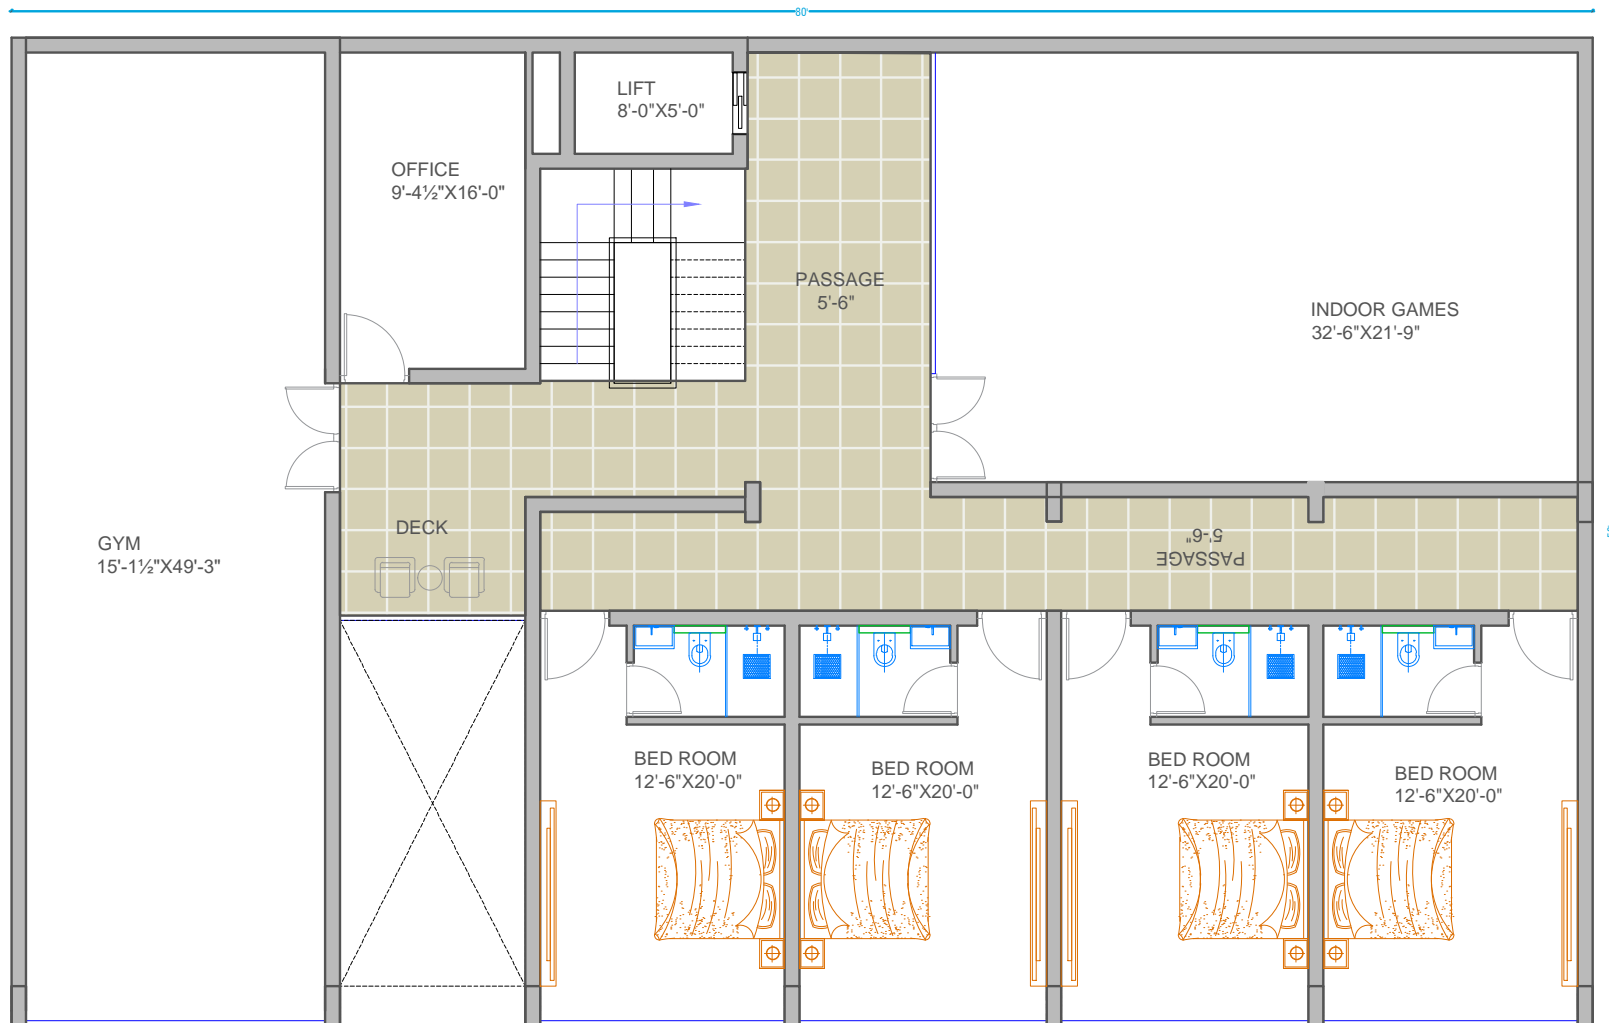


**GROUND FLOOR PLAN**

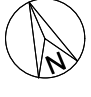

**FIRST FLOOR PLAN**

<b>GENERAL NOTES</b>		CLIENT: <b>MR.ANKIT JI</b>	NORTH: 	SCALE: <b>N.T.S.</b>
DESCRIPTION		TITLE: <b>PROPOSED CLUB HOUSE AT , JAIPUR</b>	DATE: <b>22-08-2024</b>	
DO NOT SCALE THIS DRAWING. ANY DISCREPANCY IN THIS DRAWING BE BROUGHT TO THE IMMEDIATE NOTICE OF THE ARCHITECTS. THIS DRAWING IS A COPYRIGHT AND MUST NOT BE USED/ DISCLOSED OR REPRODUCED IN ANY FORM WITHOUT EXPRESS PERMISSION OF SANTOSH ARCHITECTS.		DESCRIPTION: <b>ground floor and first floor plan (PROPOSAL PLAN)</b>	ARCHITECT:- <b>SANTOSH ARCHITECTS</b> 54,JEEVAN VIHAR NEAR KARNI VIHAR POLICE STATION , AJMER ROAD, JAIPUR-302018 +91 8824080513 santosharchitects.jpr@gmail.com	
<b>REVISIONS</b>		DEALT BY: <b>AR.B.S.RATHORE</b>	DWG <b>02</b>	
DESCRIPTION	Date			